

KEYED NOTES:

- 1 SEE DRAWING E-100 FOR CONTINUATION.  
2 PROVIDE WALL MOUNTED MOTION SENSOR/OCCUPANCY SENSOR IN WEATHERPROOF ENCLOSURE FOR CONTROL OF ROOF WELL LIGHTING CIRCUIT.



HUGHES GROUP ARCHITECTS  
22630 DAVIS DRIVE, SUITE 175  
STERLING, VIRGINIA 20164  
703.437.6600

CIVIL:  
ALPHA CORPORATION  
21351 Ridgeloop Circle, Suite 200  
Sterling, VA 20166  
(703) 450-0800

STRUCTURAL:  
EHLERT-BRYAN  
1451 Dolley Madison Blvd, Suite 220  
McLean, VA 22101  
(703) 827-9552

MECHANICAL/ELECTRICAL:  
BRINJAC ENGINEERING  
4000 Albermarle Street, NW  
Washington, DC 20016  
(202) 237-2750




PURCELLVILLE FIRE AND RESCUE

500 MAPLE AVE, BUILDING #  
PURCELLVILLE, VIRGINIA

MEZZANINE PLAN - LIGHTING

KEY PLAN

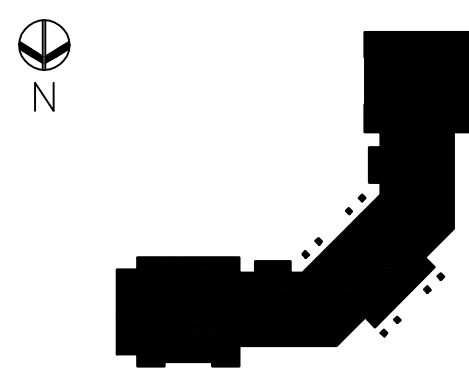

REVISIONS:

ISSUES:  
9-26-07 BID SET


STAMP AND SEAL:

DATE:  
09-26-07

SCALE:  
AS NOTED


PROJECT NO.  
0611

SHEET:  
E-102

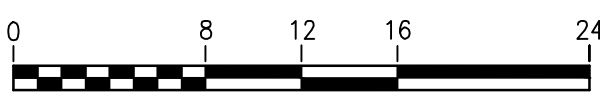

NOTE:  
CONTRACTOR SHALL CHECK &  
VERIFY ALL DIMENSIONS &  
EXISTING CONDITIONS AT SITE.

BID SET

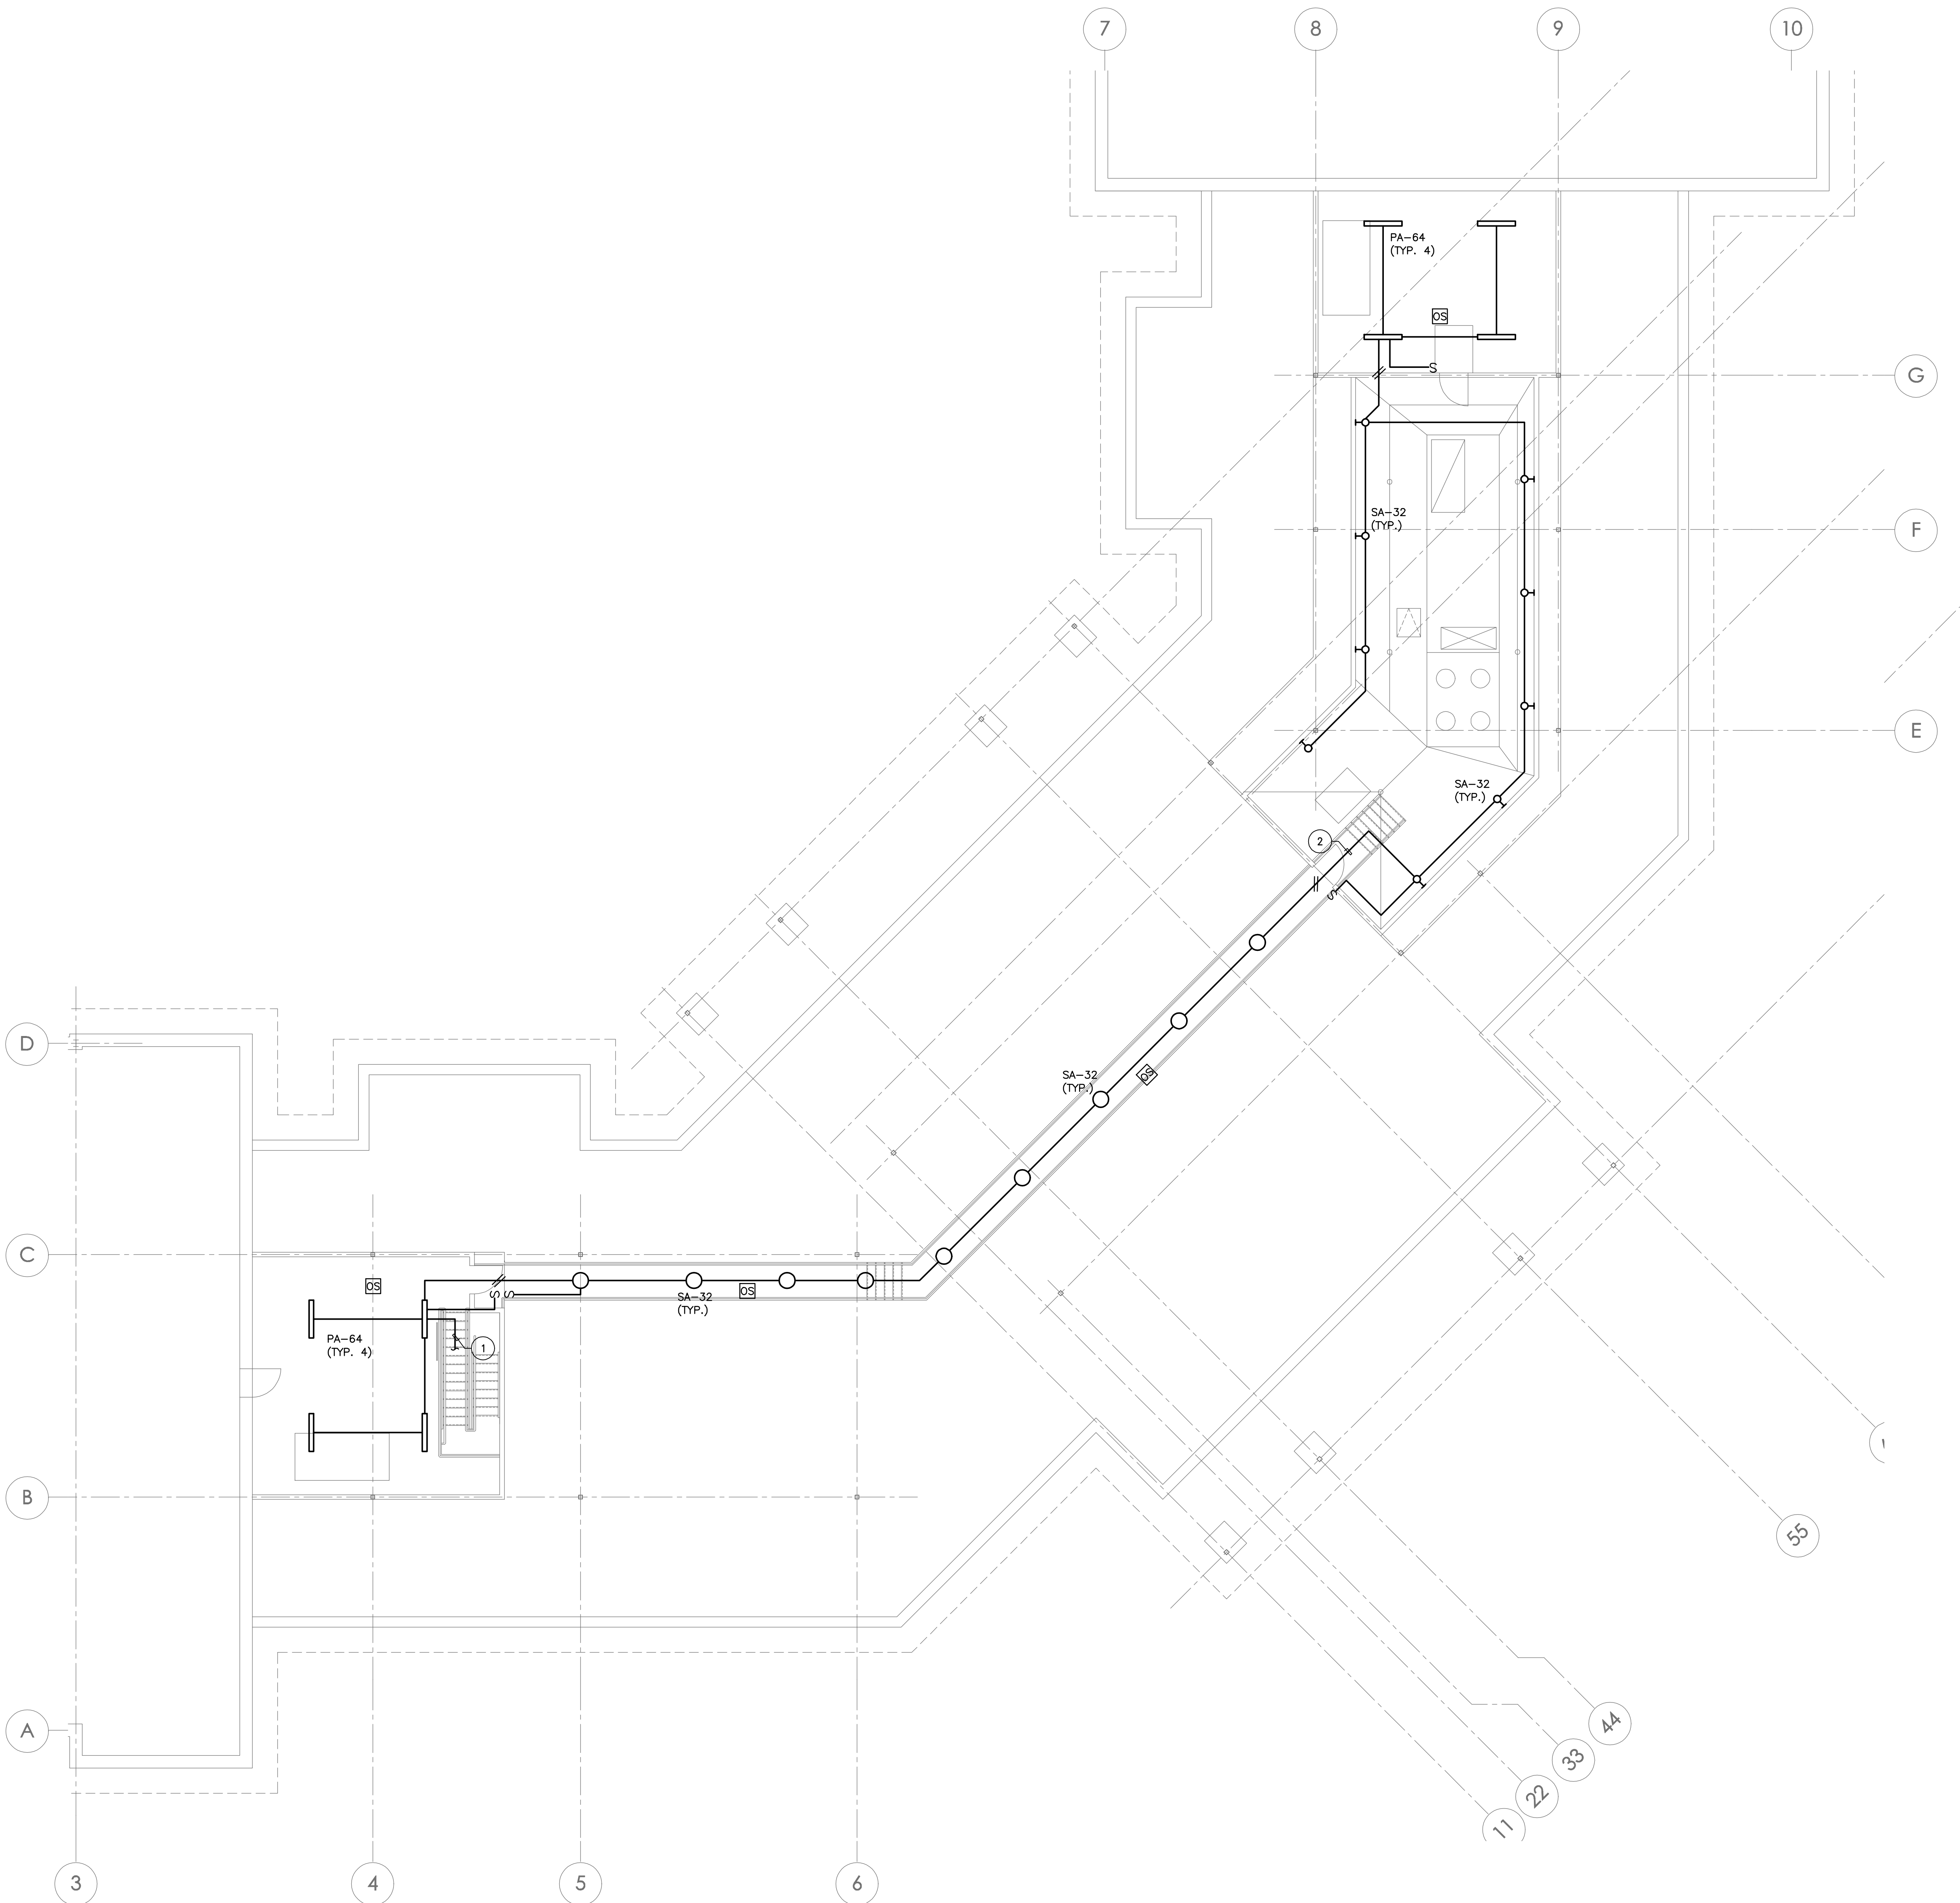

MEZZANINE PLAN - LIGHTING

SCALE: 1/8" = 1'-0"